
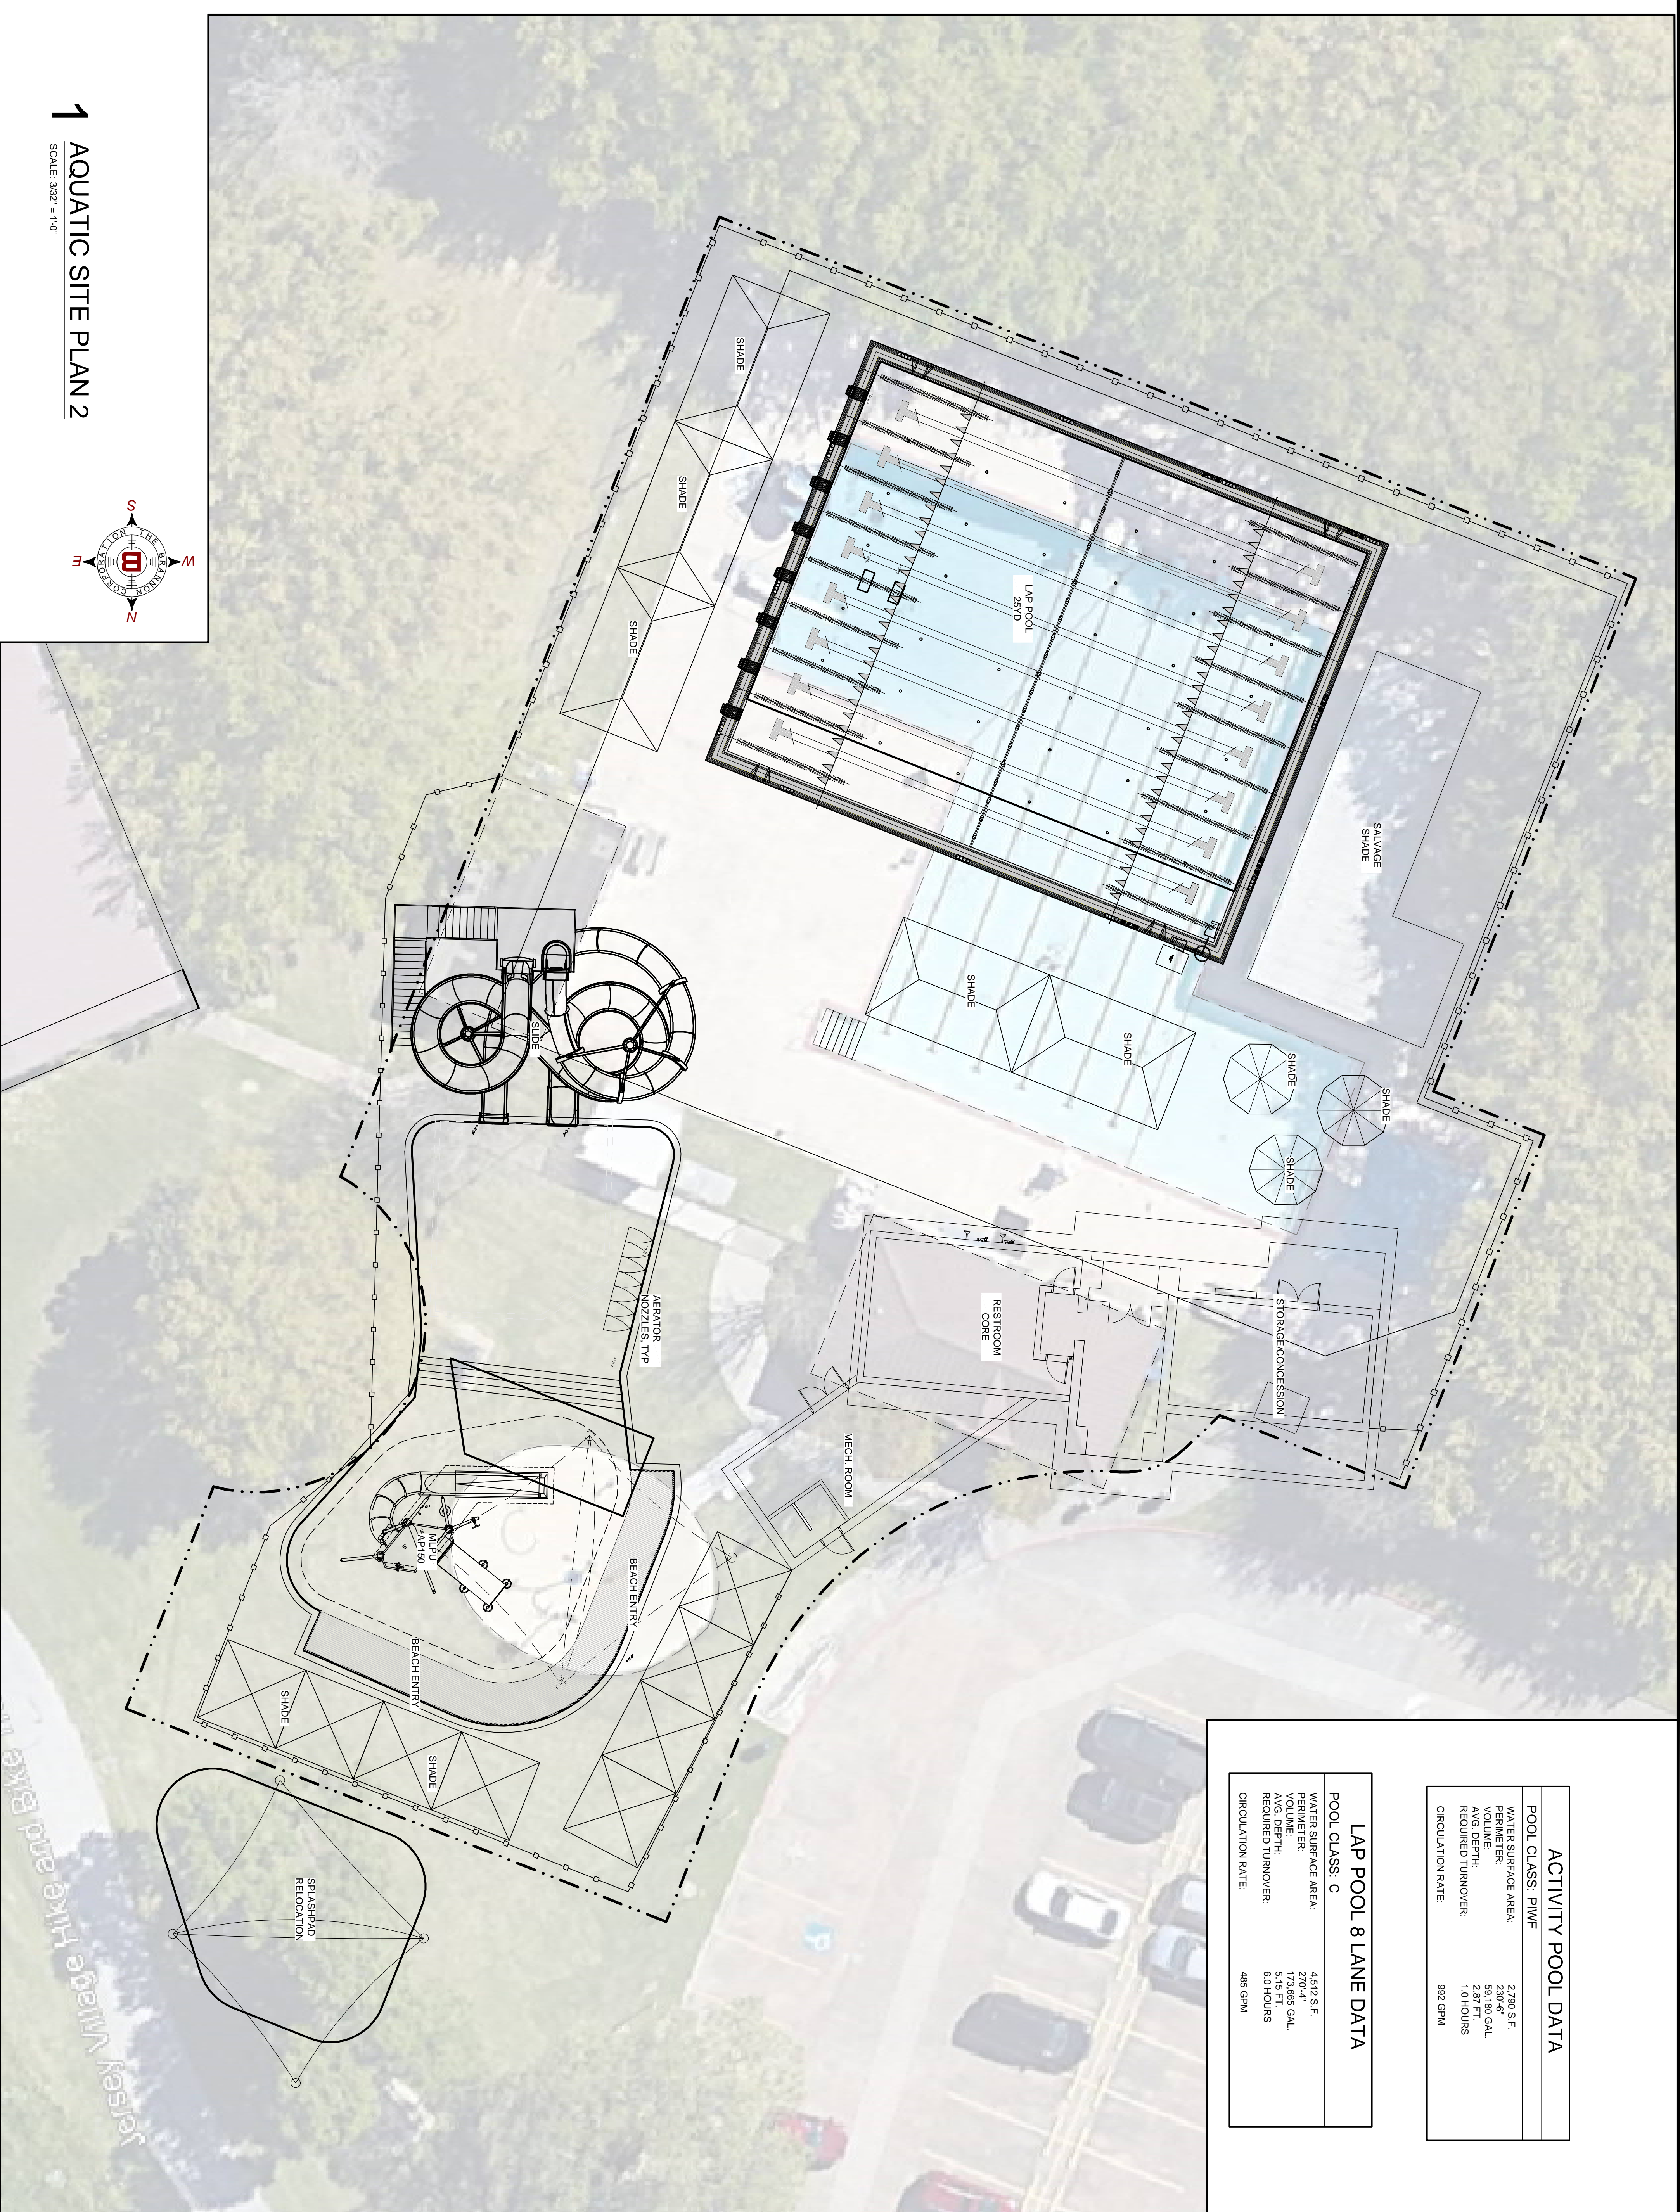


1 AQUATIC SITE PLAN 2

SCALE: 3/32" = 1'-0"

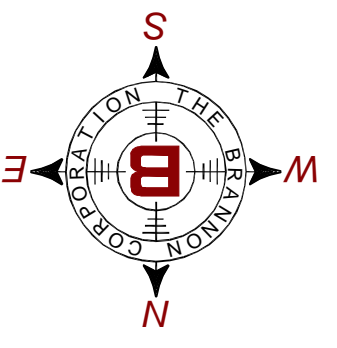

ACTIVITY POOL DATA	
POOL CLASS: P1WF	
WATER SURFACE AREA:	2,290 S.F.
PERIMETER:	280'-8" GAL.
Avg. DEPTH:	2.87 FT.
REQUIRED TURNOVER:	1.0 HOURS
CIRCULATION RATE:	992 GPM

LAP POOL 8 LANE DATA	
POOL CLASS: C	
WATER SURFACE AREA:	4,512 S.F.
PERIMETER:	270'-4"
VOLUME:	173,685 GAL.
Avg. DEPTH:	5.28 FT.
REQUIRED TURNOVER:	6.0 HOURS
CIRCULATION RATE:	485 GPM

Site Plan Updates.dwg

REVISIONS		
NO.	DATE	REMARKS
1		
1		
1		

PROGRESSIVE COMMERCIAL POOLS
CITY OF JERSEY VILLAGE
 7804 EQUADOR STREET

DESIGNED BY: ###
 ISSUE DATE: ###